


KIRTLEY CREEK HEIGHTS SUBDIVISION UNIT 1

E²NW⁴ & E²NE⁴SW⁴ SEC. 12, T.21N., R.22E., B.M.
LEMHI COUNTY, IDAHO

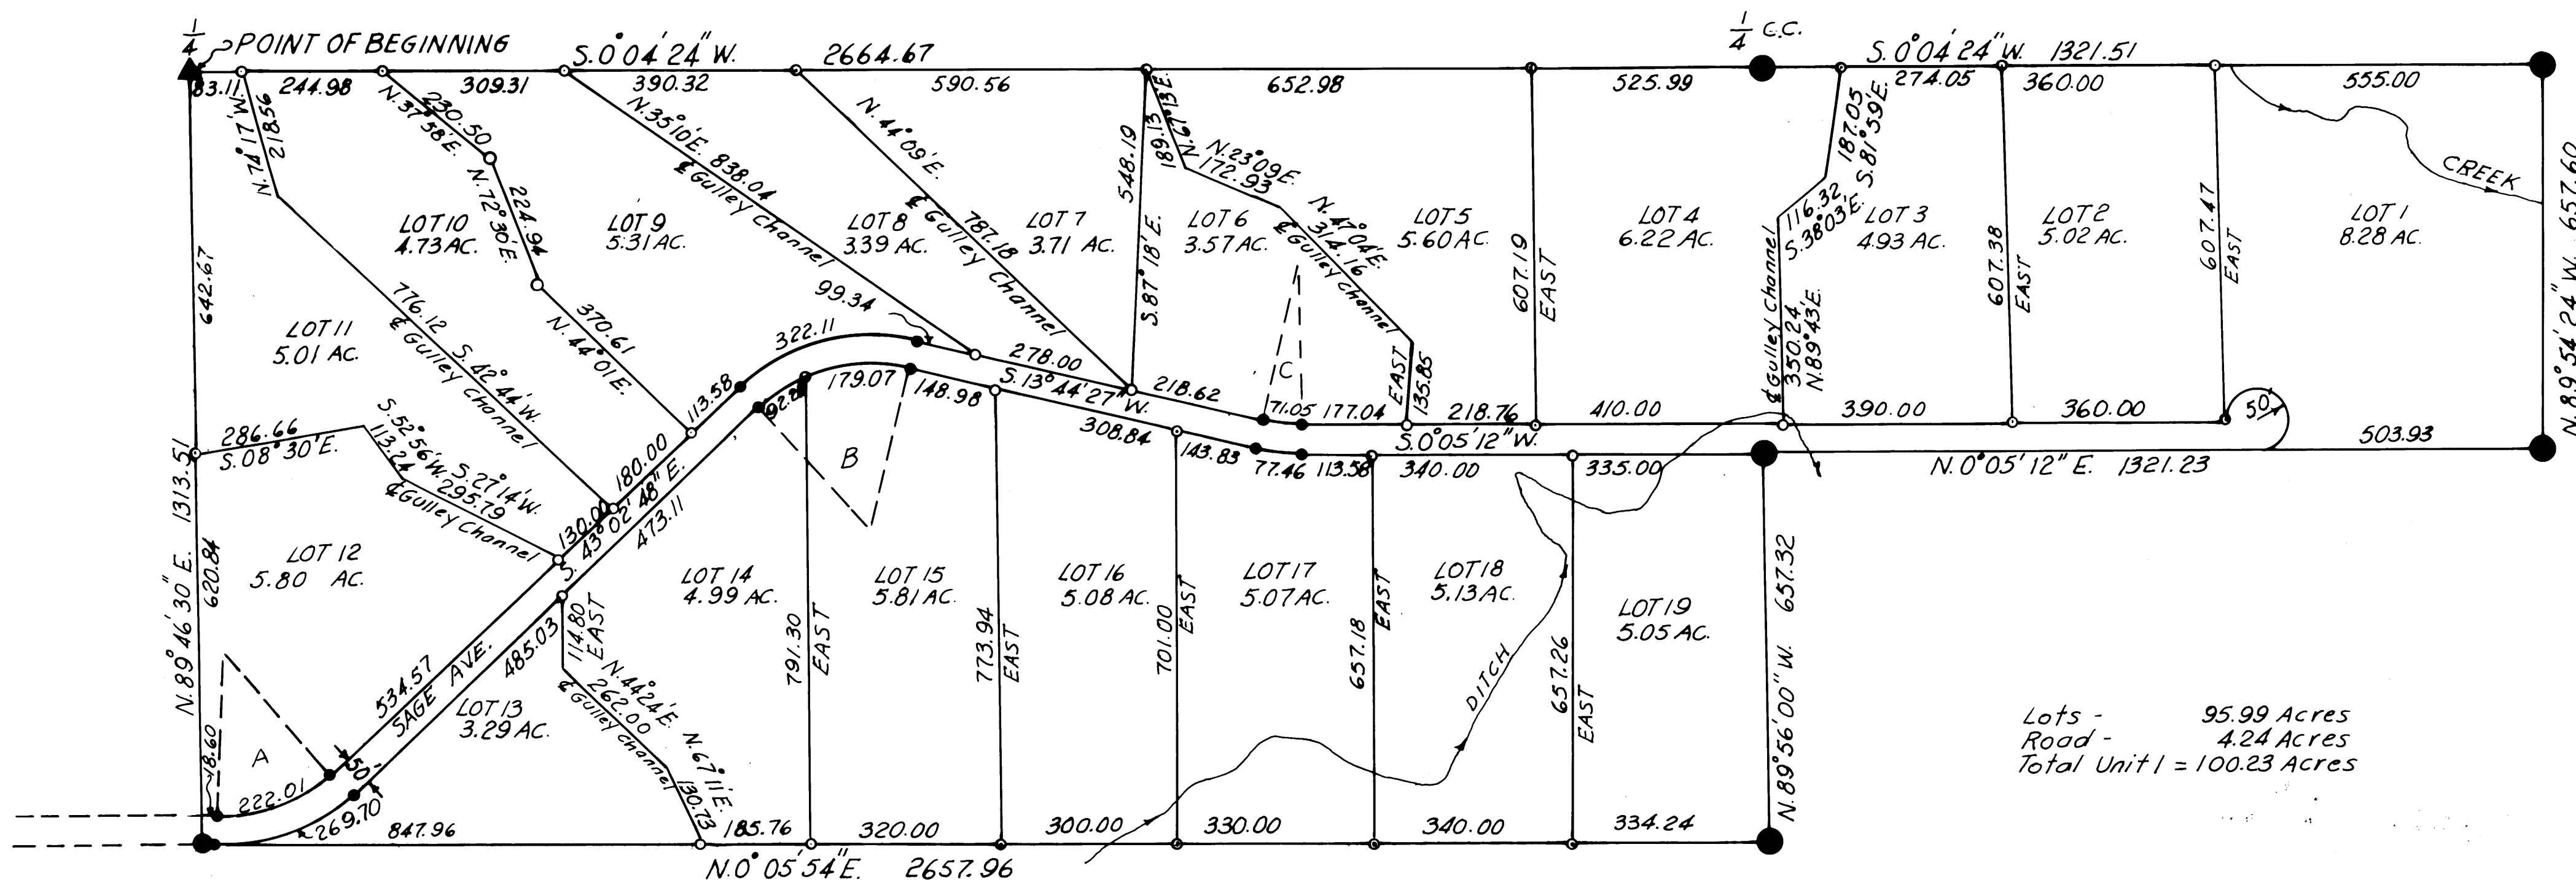

SCALE: 0 100 300



Lots - 95.99 Acres
Road - 4.24 Acres
Total Unit 1 = 100.23 Acres

CURVE A	CURVE B	CURVE C	CURVE D
Δ 46°15'18" Lt.	Δ 56°47'15" Rt.	Δ 13°39'15" Lt.	
R 300	R 300	R 300	R 50
T 128.13	T 162.16	T 35.92	
L 242.19	L 297.33	L 71.50	

LEGEND

- ▲ G.L.D. Marked Stone in Mound of Stone
- #5 X 30 inch Rebar with Metal Cap set in Concrete
- #4 X 24 inch Rebar with Metal Cap
- #4 X 24 inch Rebar

COURTESY LEMHI TITLE

SHEET 2 OF 3

